




1:504 PERSPEKTIV
2012

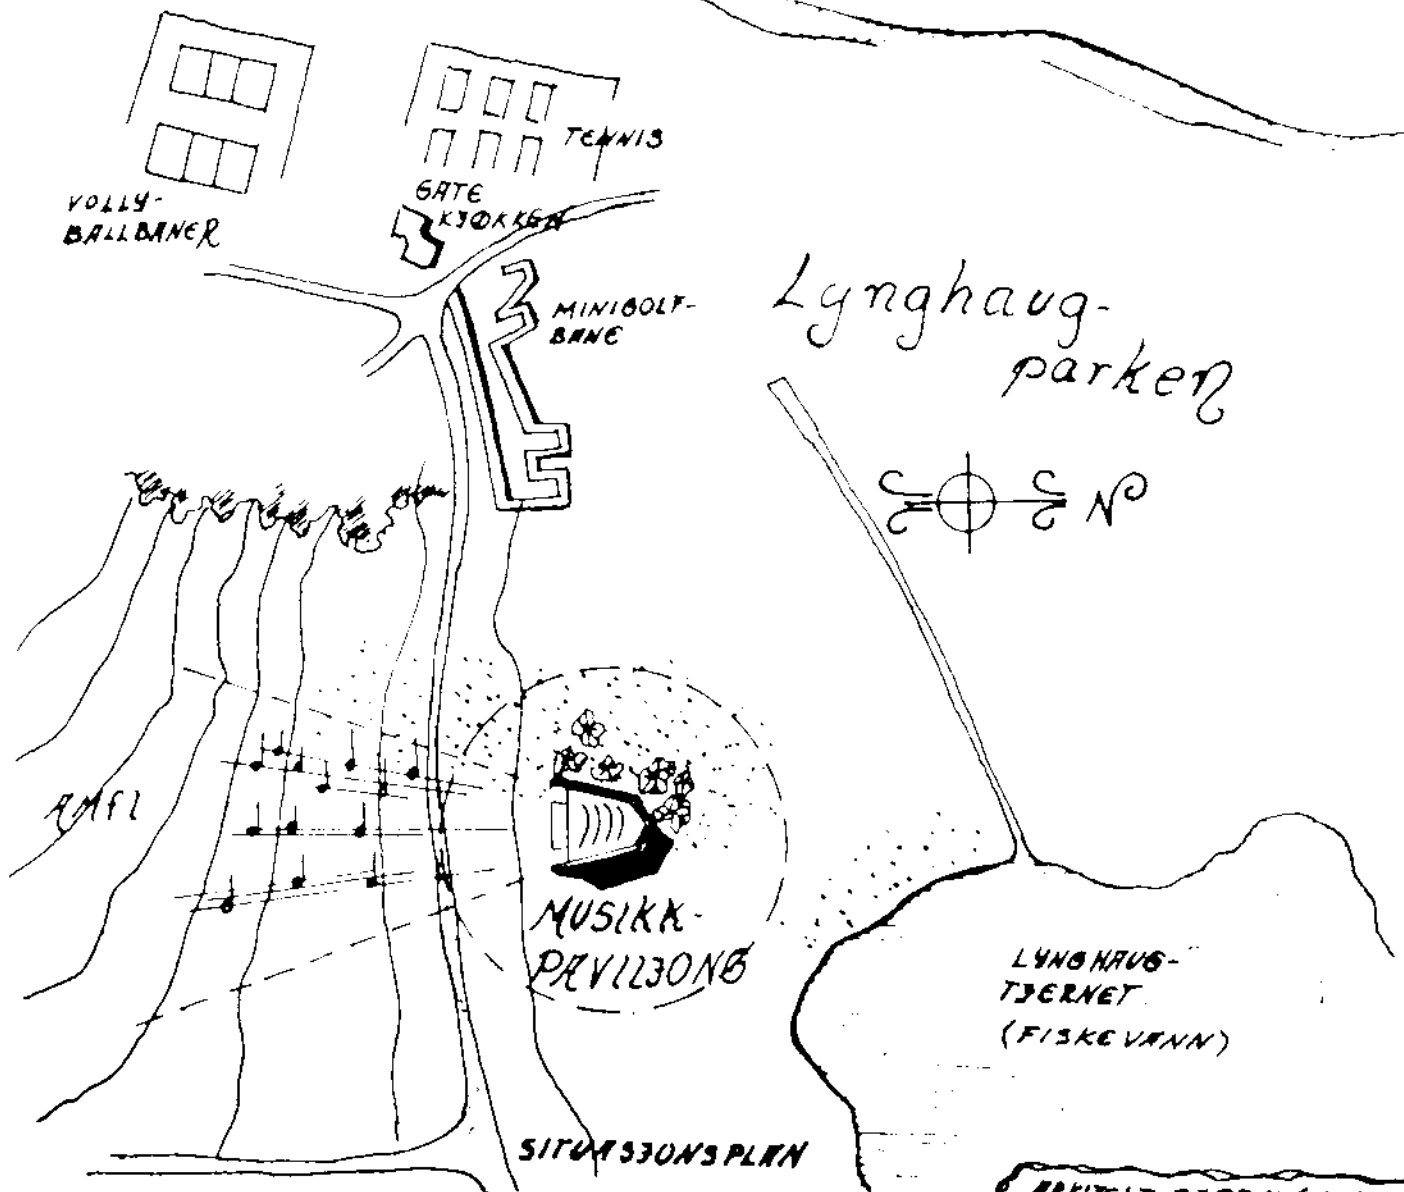


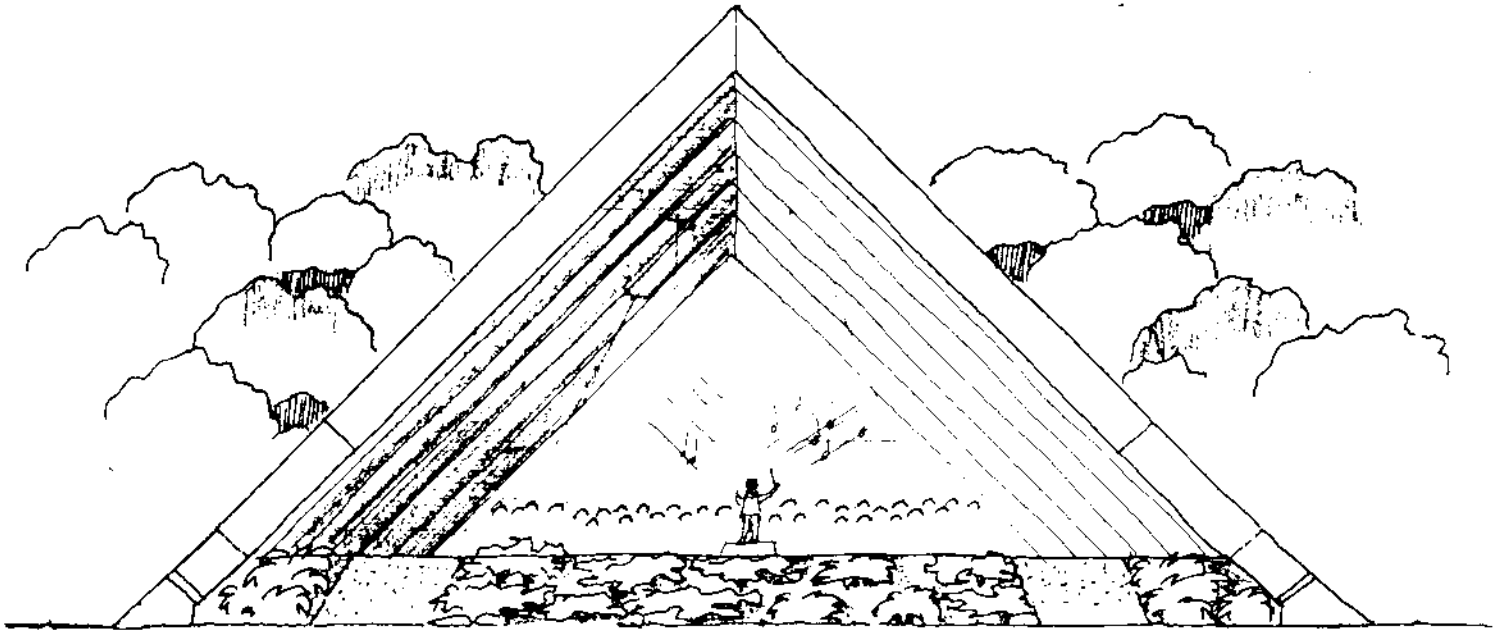

Frontfasade

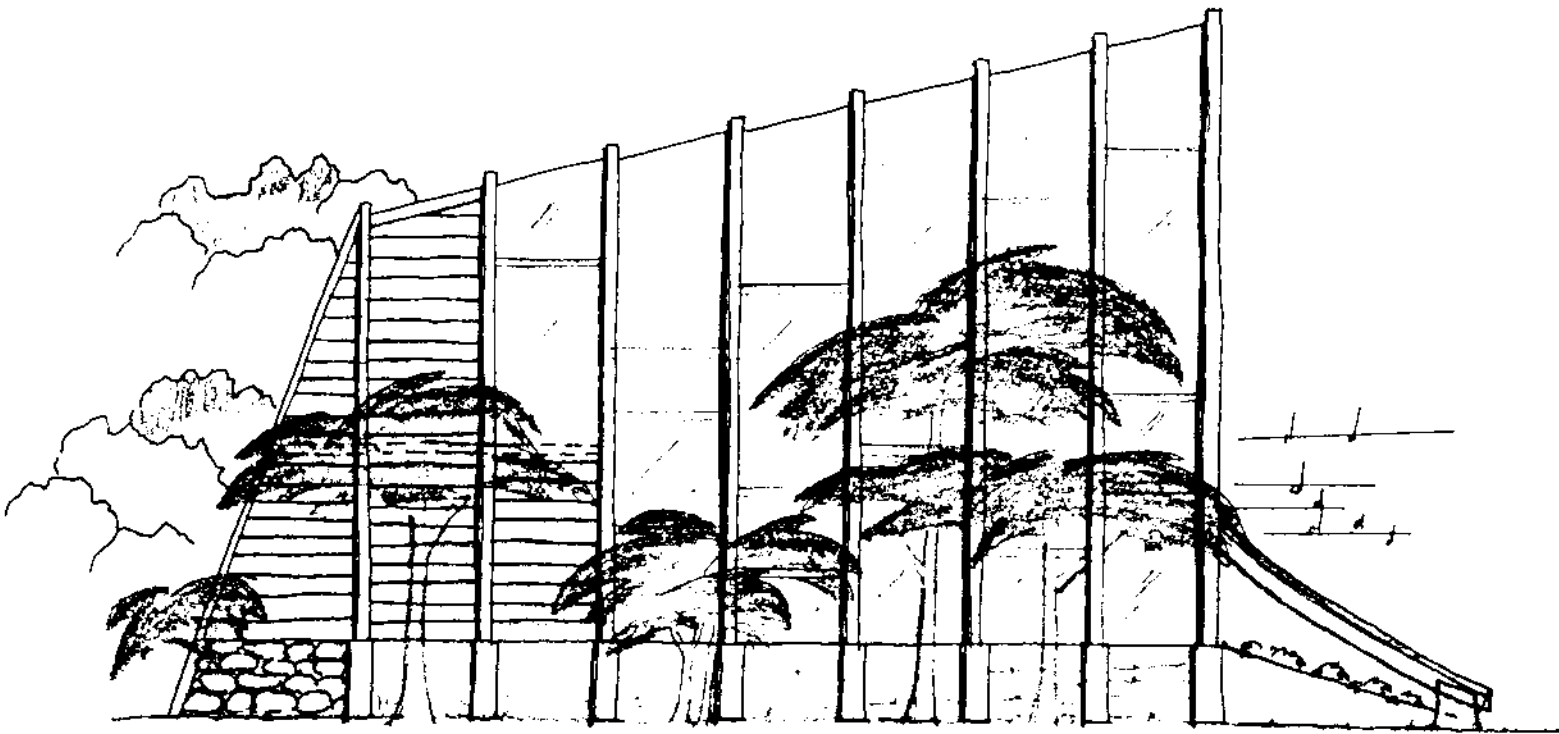

Fasade

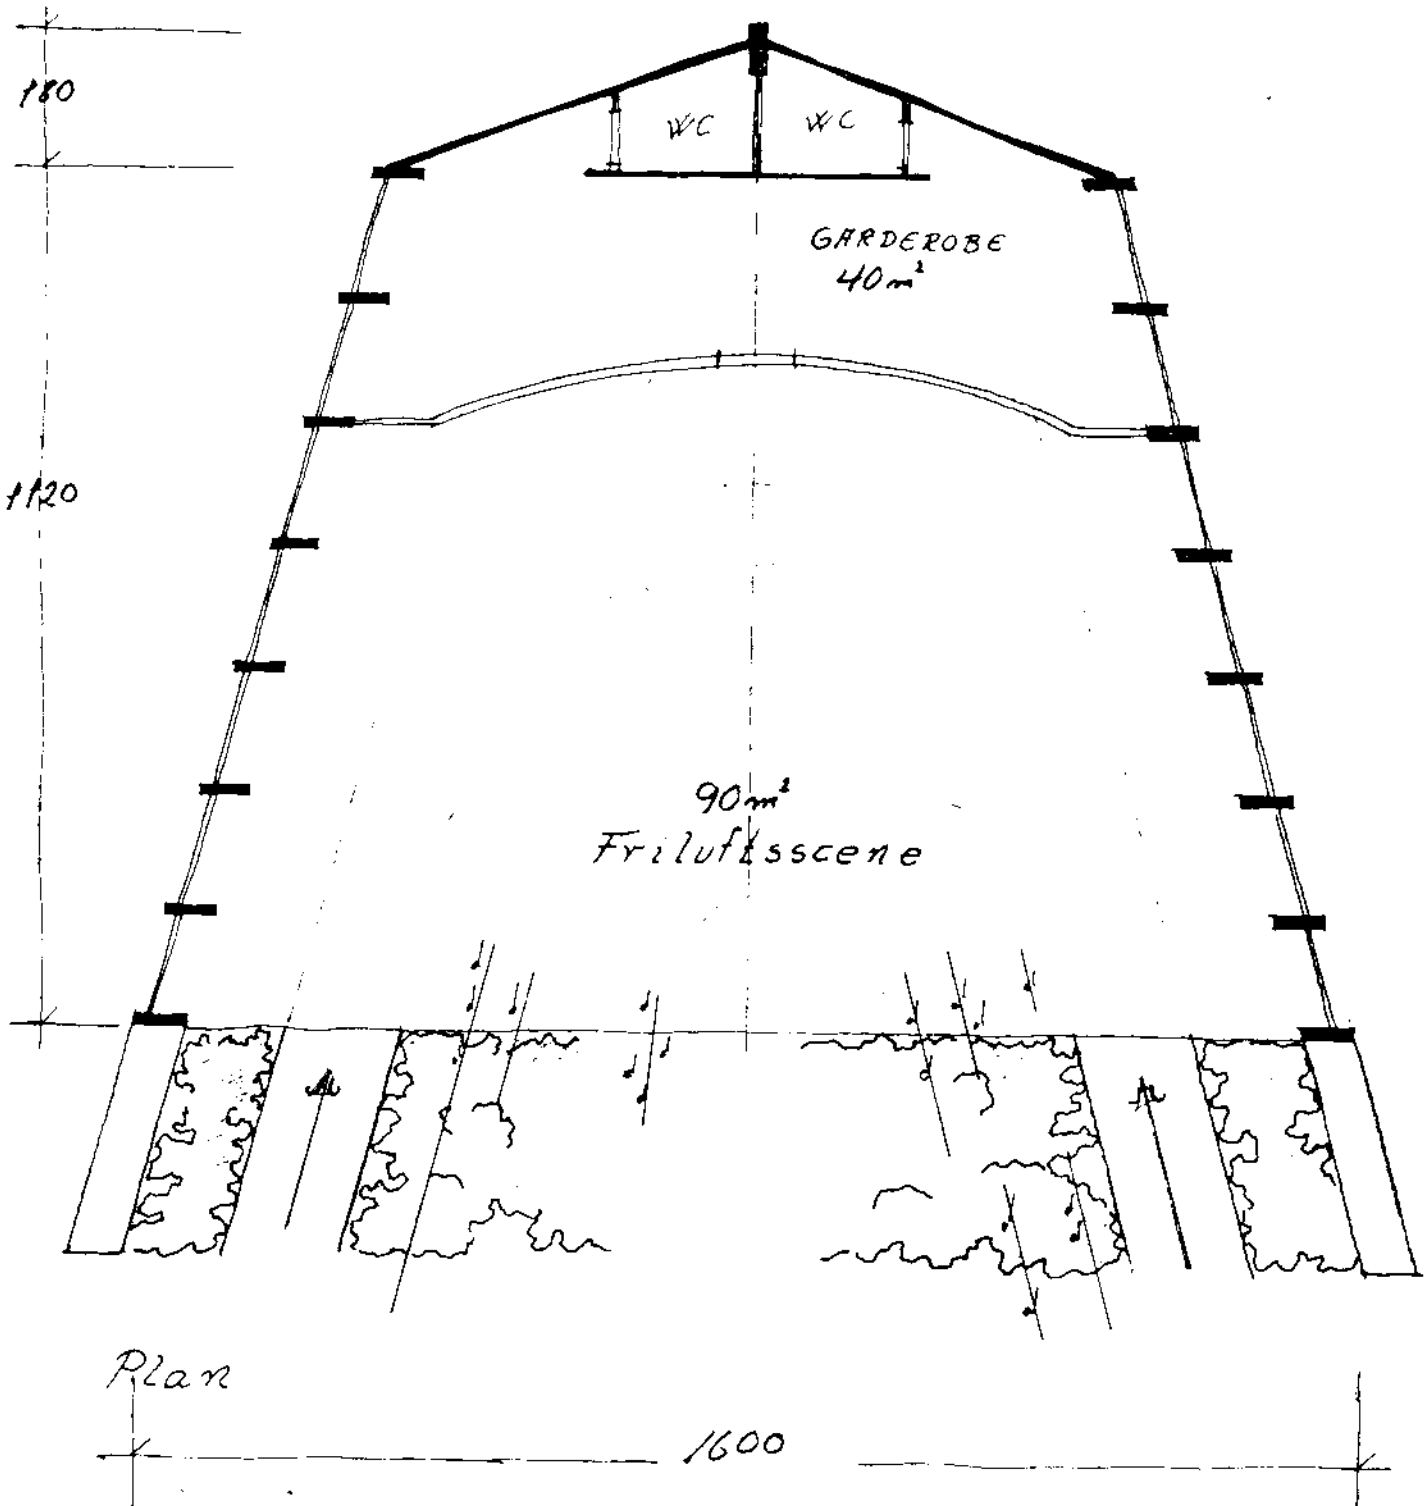

3.8.24	BYGGH. ADR. BYGGEPL.: LYNGBADPARKEN TEGN.: MUSIKKPRYLLBOND M=1:100
--------	--